




DC LAYOUT

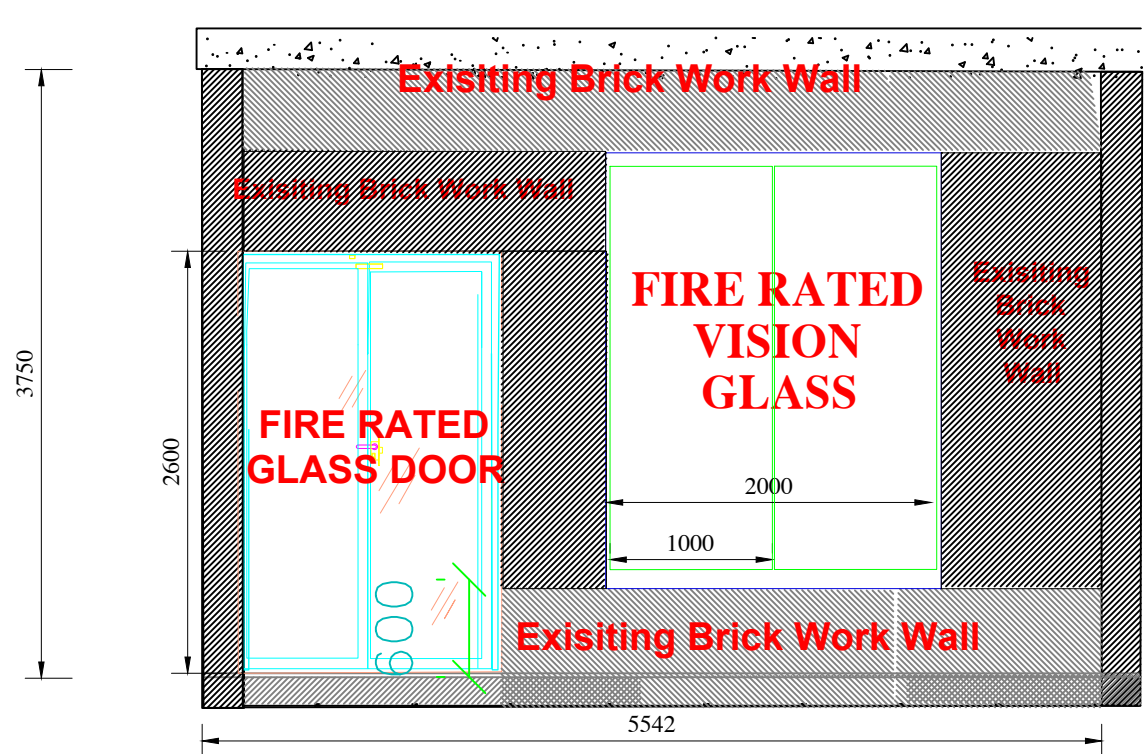

ENTRANCE SECTION

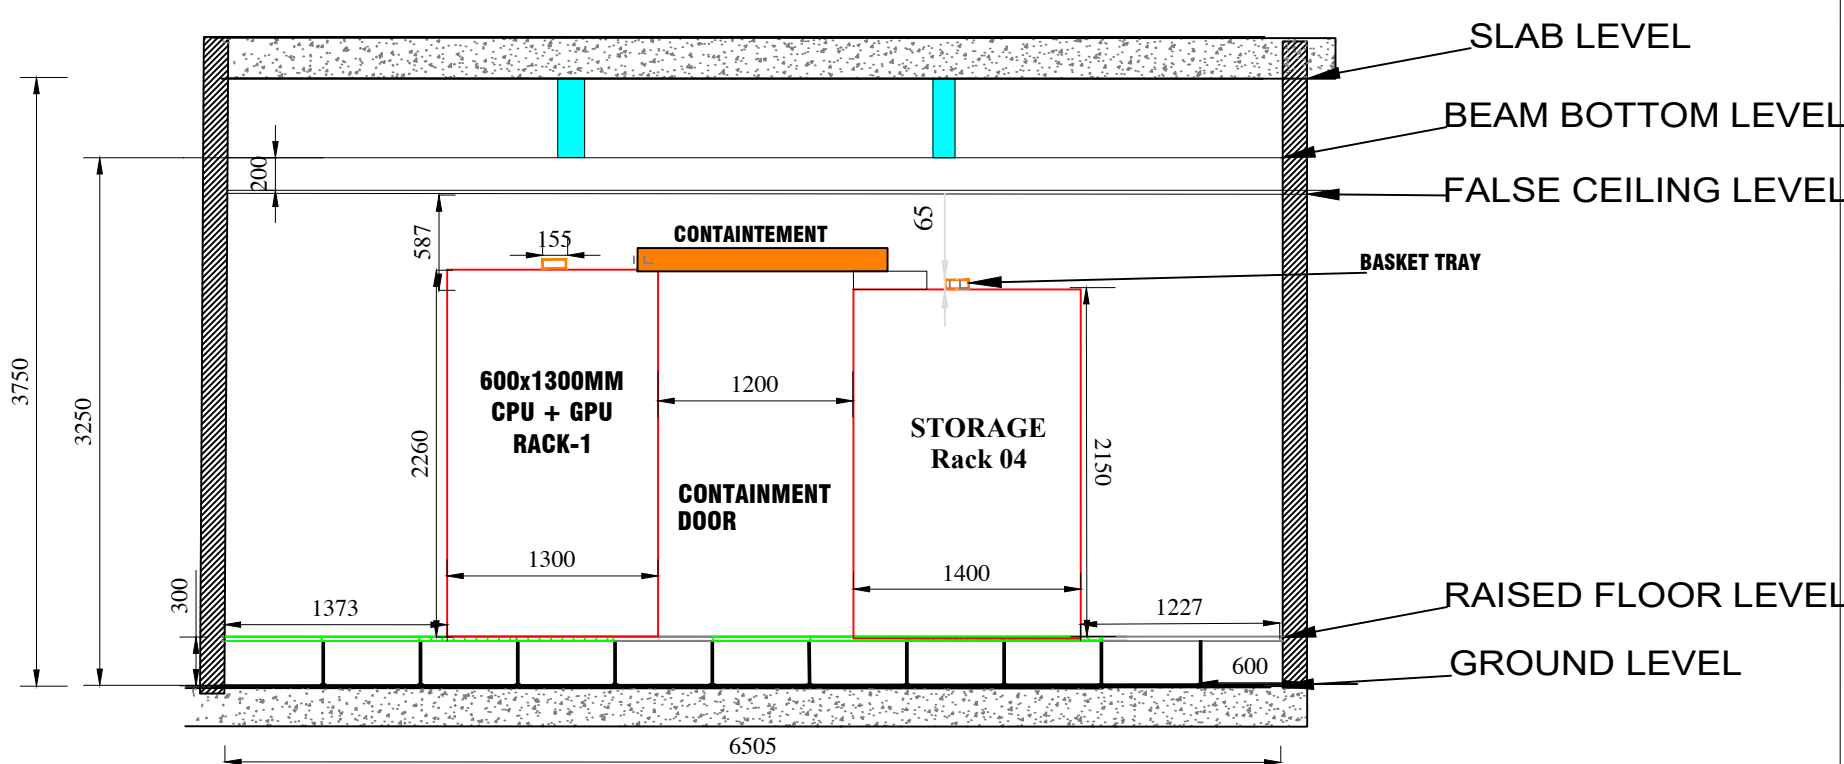

INTERNAL FRONT SECTION

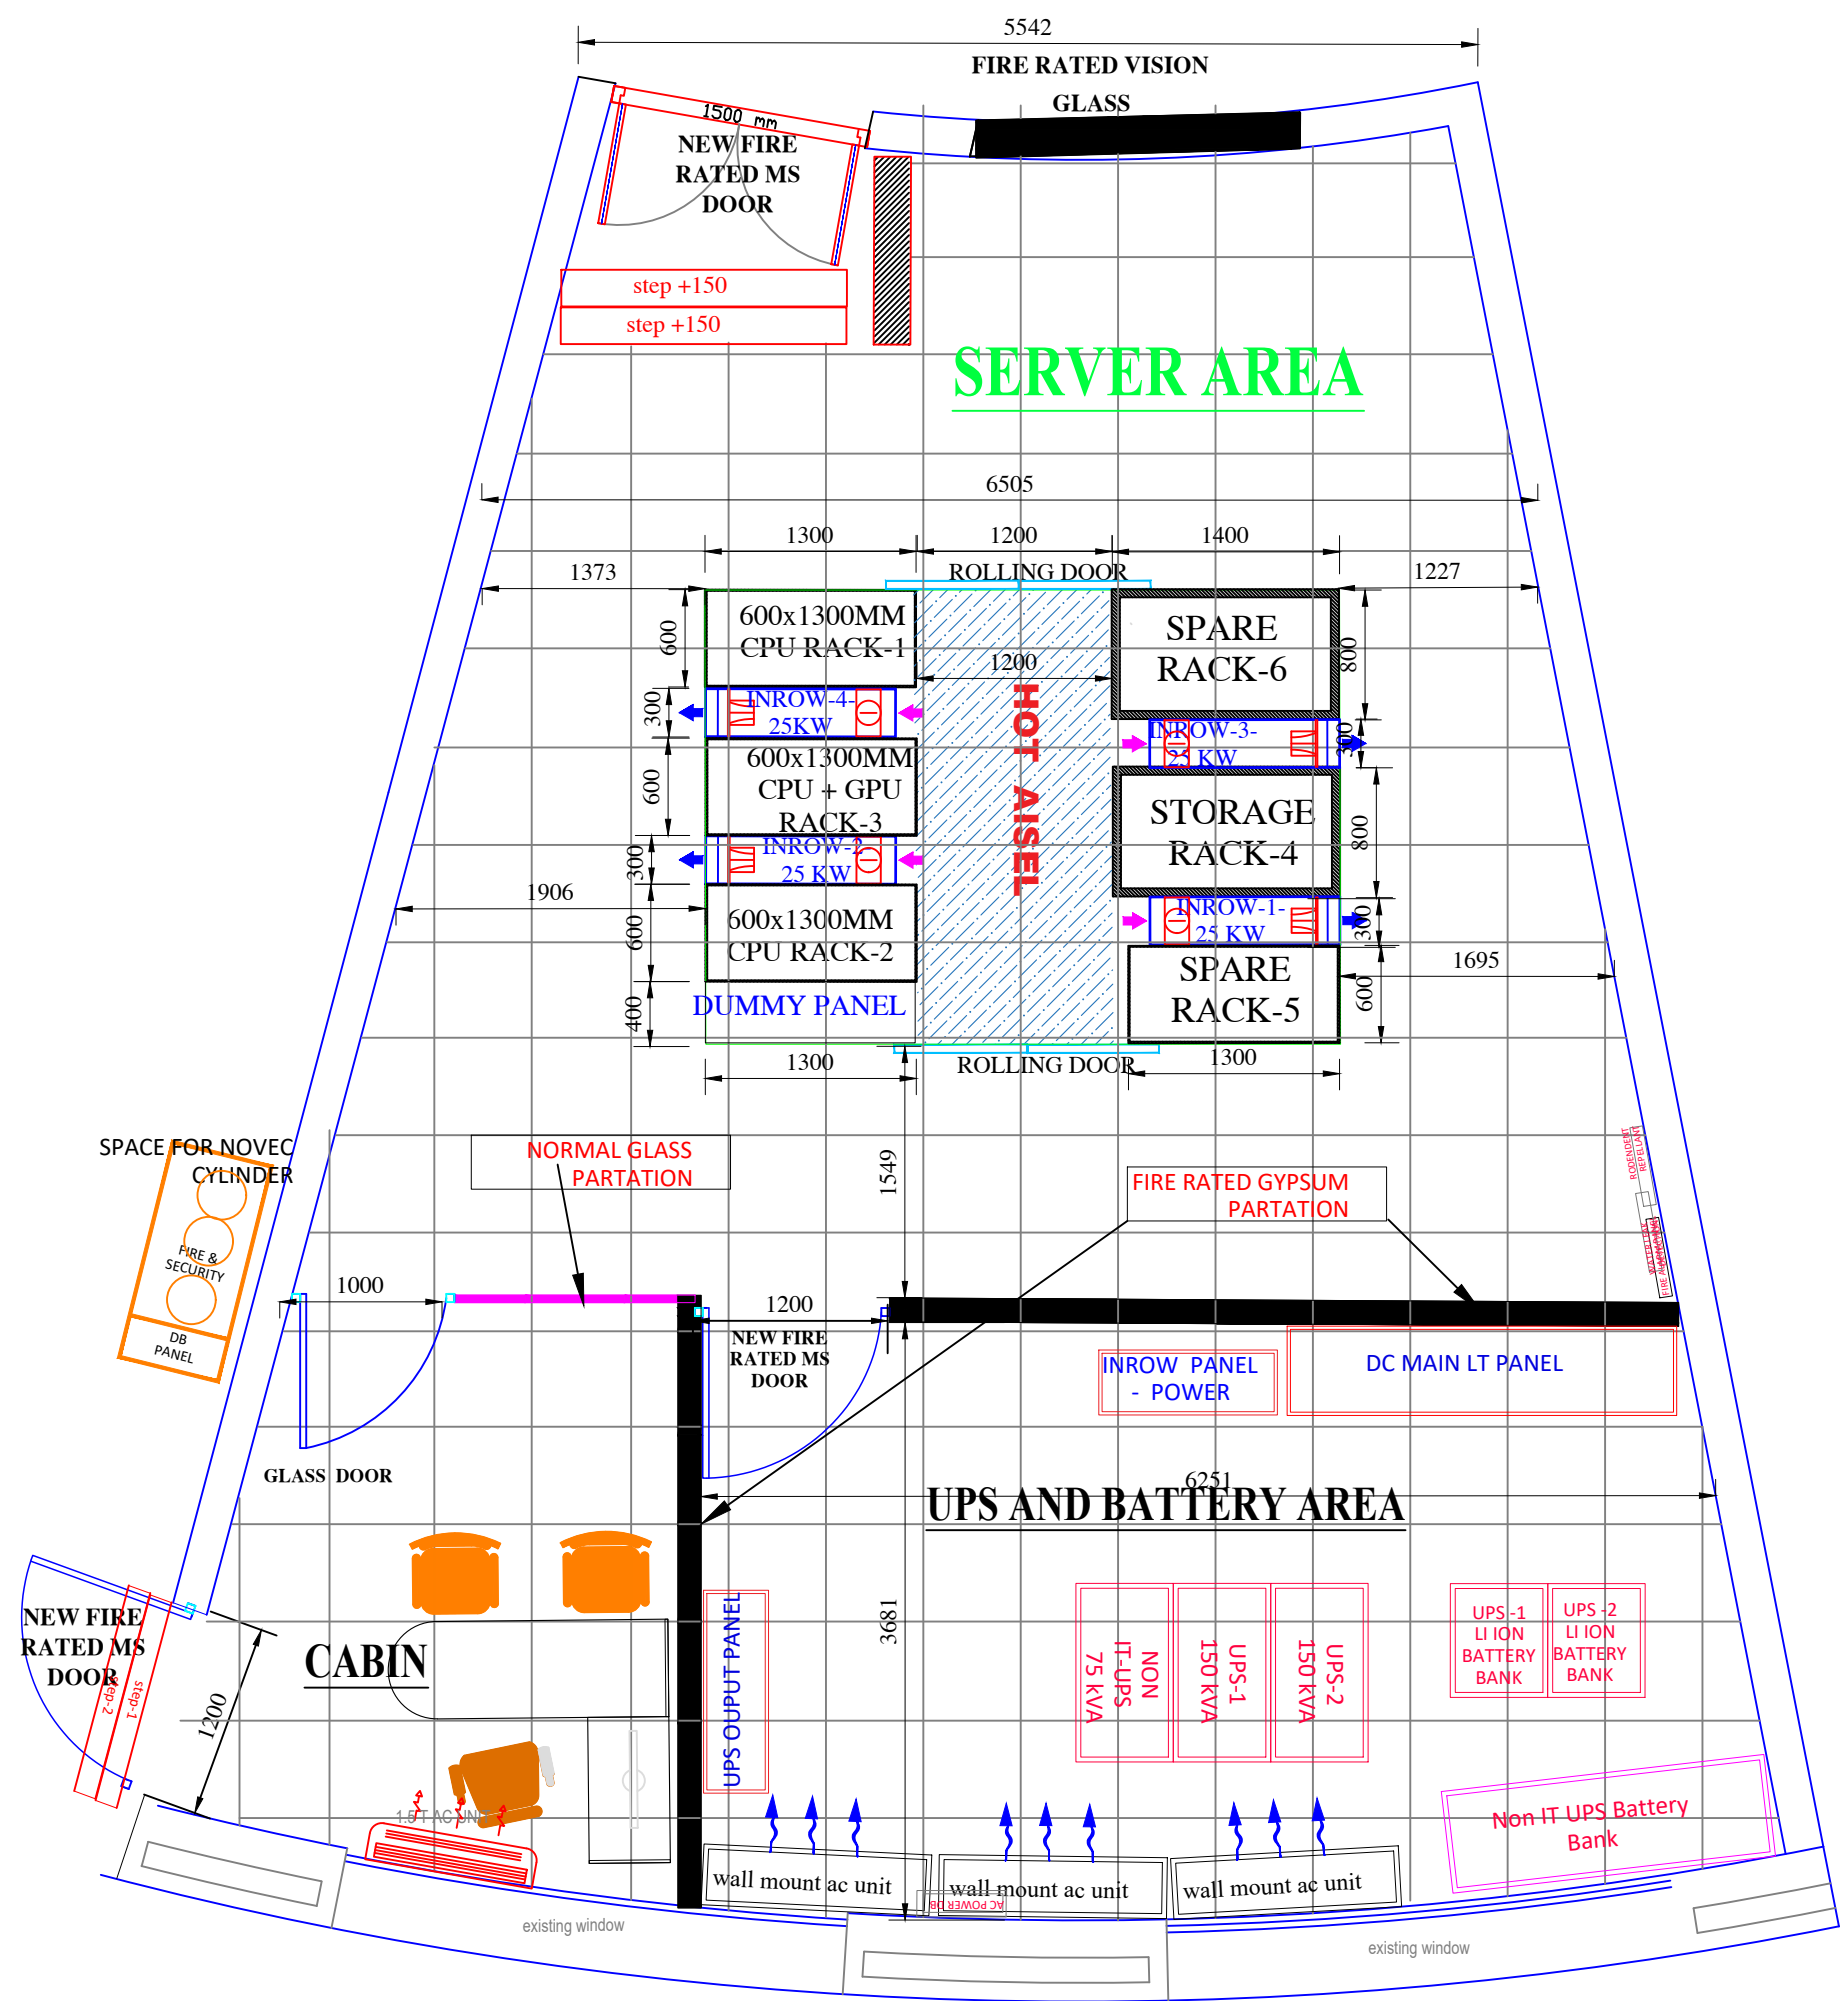

GENERAL NOTES :

* THIS DOCUMENT IS THE PROPERTY OF CR RAO Advanced Institute of Mathematics, statistics and Computer Science,Hyderabad REPRODUCTION OR USE WITHOUT PRIOR PERMISSION IS PROHIBITED

* PRESENTLY ARE TENTATIVE & APPROXIMATE, SAME SHALL BE FINALISED DURING DETAILS ENGINEERING

REF. DRAWING / DOCUMENT :

LEGEND :

AMENDMENTS					
REV.	DATE	DESCRIPTION	DWN.	CHK.	APV.
R0	14/04/2025	FOR APPROVAL	SLA	SLA	
R1	03/05/2025	FOR APPROVAL	SLA	SLA	
R2	09/05/2025	FOR APPROVAL	SLA	SLA	
R3	20/05/2025	FOR APPROVAL	SLA	SLA	

CLIENT AND OWNER OF DRAWING: :

DATA CENTRE -DC LAYOUT

PROJECT :

CR RAO HYDERABAD

DRAWING TITLE :

SERVER ROOM LAYOUT

REV. NO.	DRAWING No.	
R0	CRRao-HYDERABAD-DC LAYOUT-R4	
NORTH	DRAWN	
	CHECKED	
	APPROVED	
	SCALE	NTS
	DATE	20/05/2025
	INTERNAL REVISION	4